


Notes:  
Red shows blackout curtains on tracks  
(32/13) power outlets


Date: March 2018  
Drawn: Guy Dickens

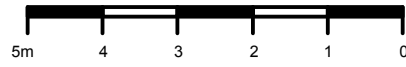

Scale 1=100  
@ A3

101 Outdoor Arts Creation Space  
Communication Road  
Greenham Business Park  
Newbury RG19 6HN

# 101 CREATION SPACE

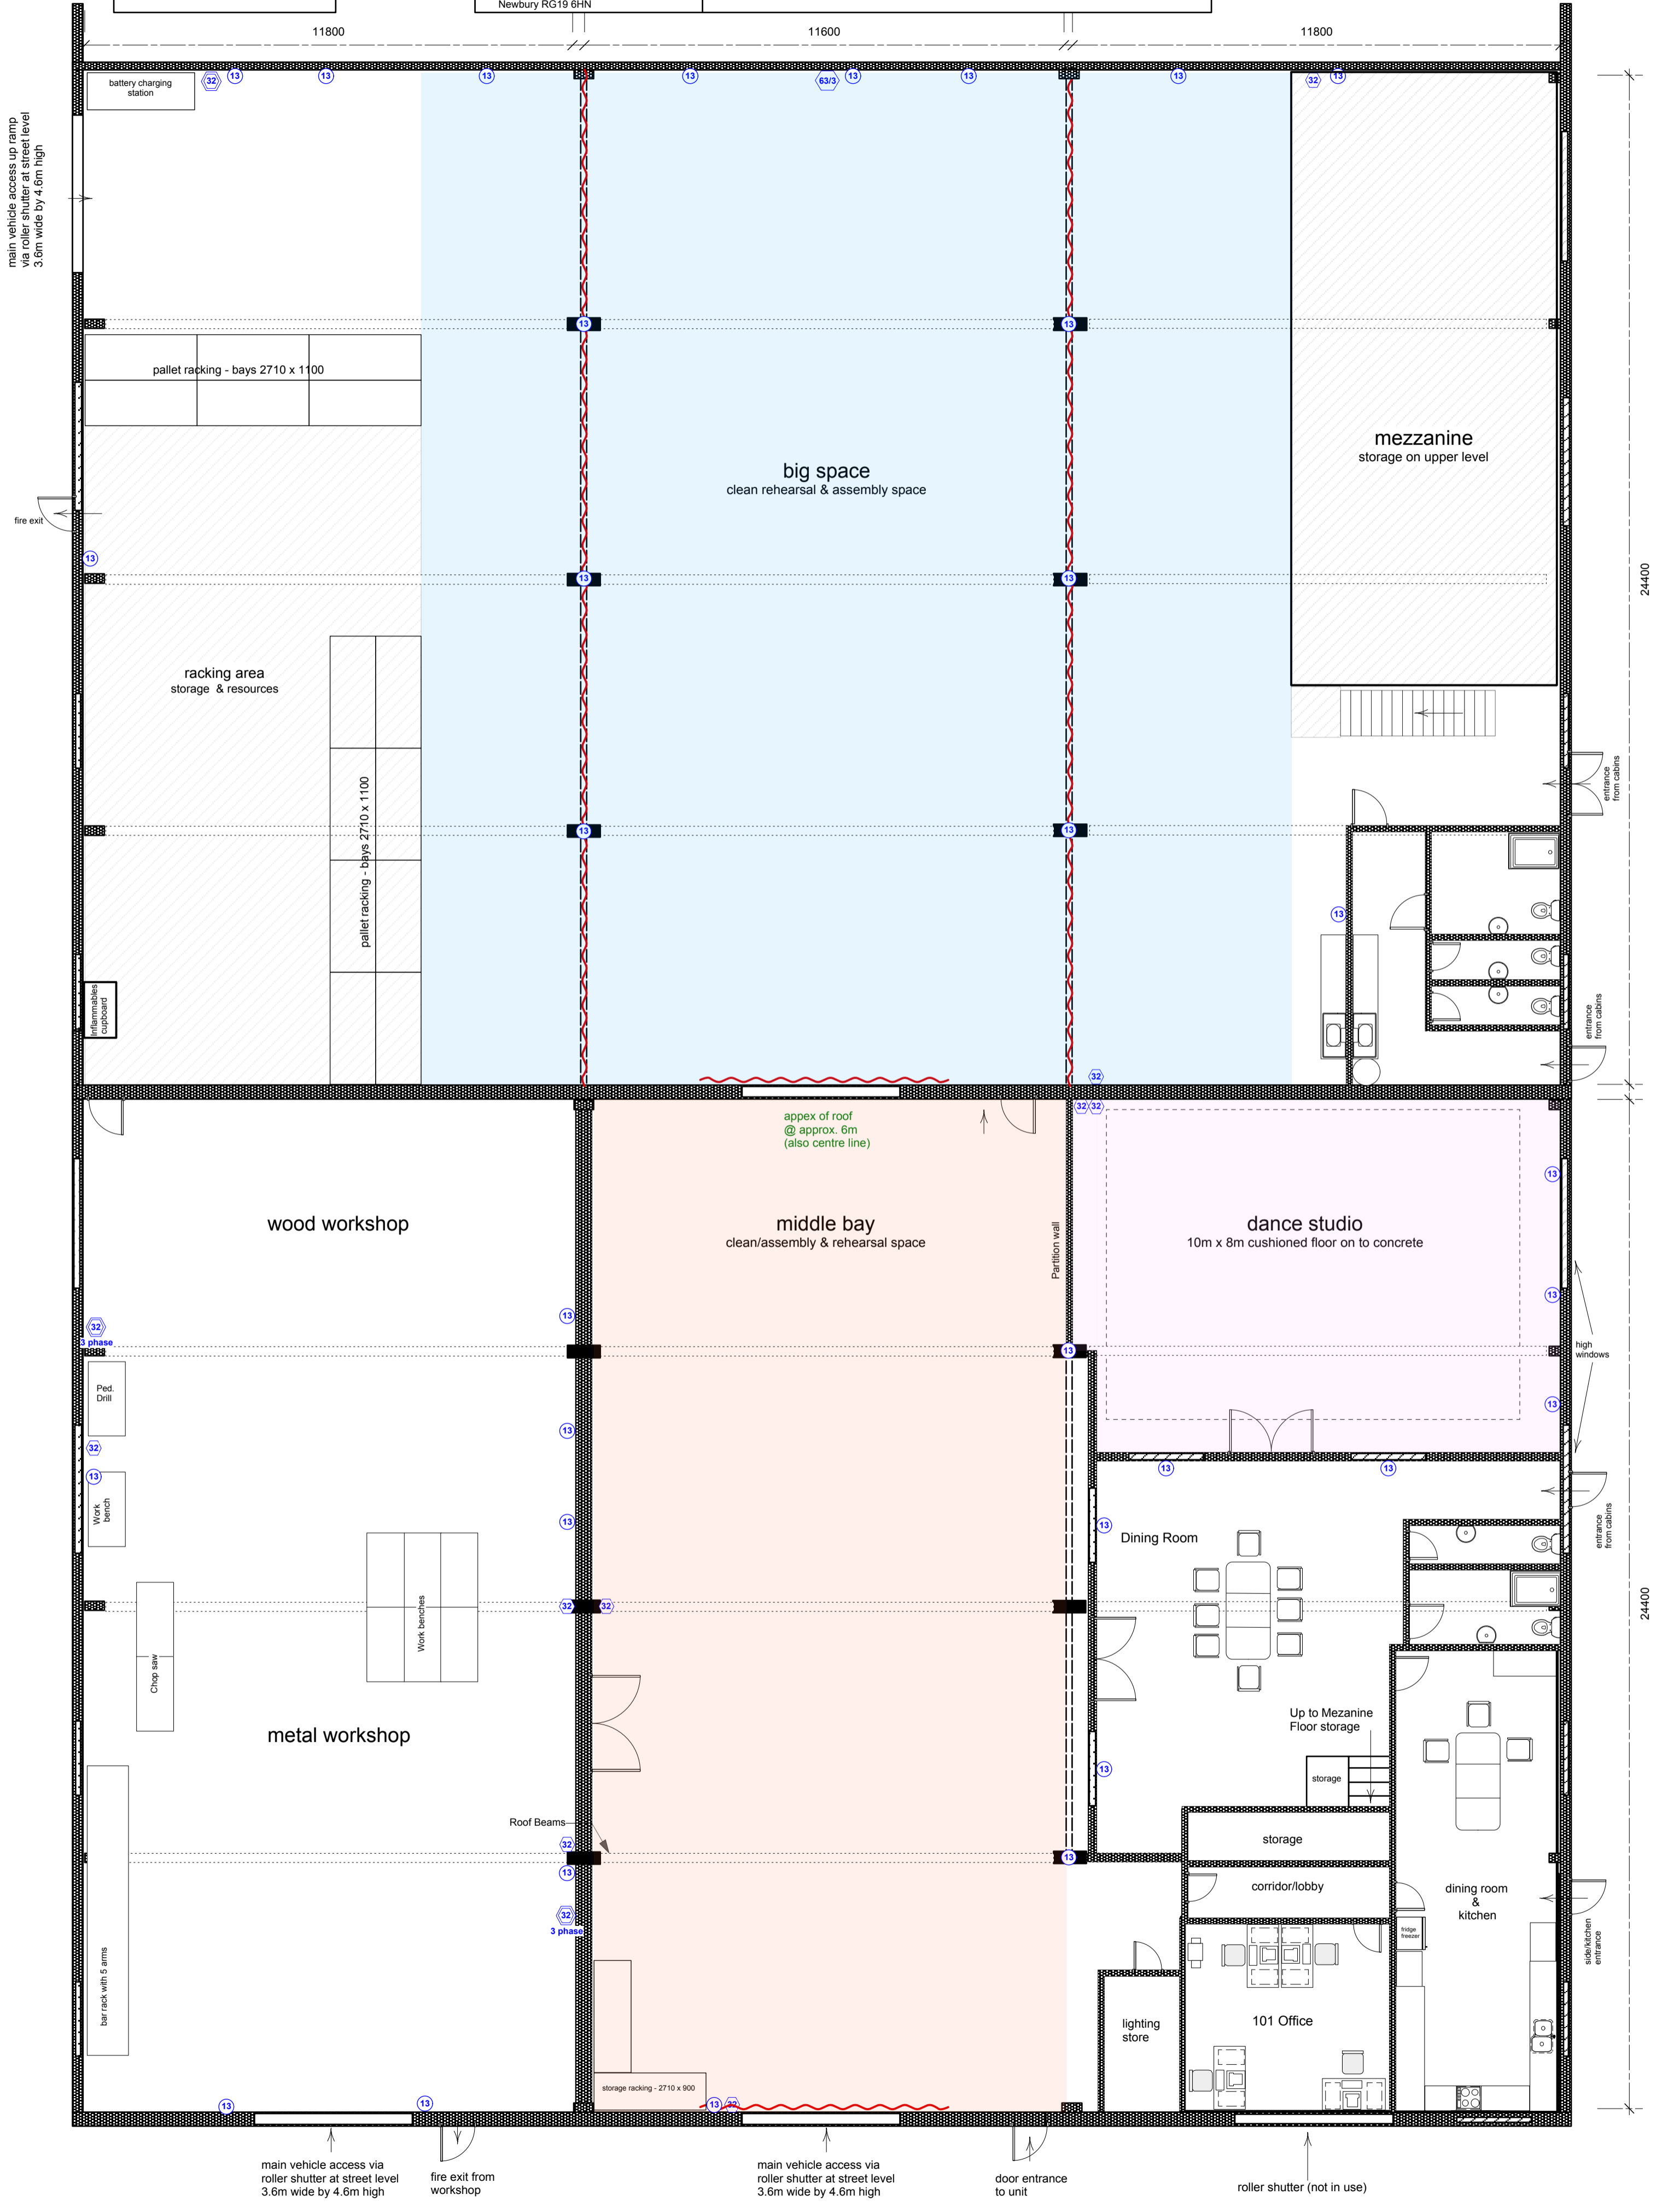

main vehicle access up ramp  
via roller shutter at street level  
3.6m wide by 4.6m high

fire exit

fire exit cupboard

3 phase

Ped. Drill

Work bench

Chop saw

Work benches

metal workshop

wood workshop

bar rack with 5 arms

Roof Beams

3 phase

storage racking - 2710 x 900

main vehicle access via roller shutter at street level 3.6m wide by 4.6m high

fire exit from workshop

main vehicle access via roller shutter at street level 3.6m wide by 4.6m high

door entrance to unit

roller shutter (not in use)

24400

24400

side/kitchen entrance

entrance from cabins

entrance from cabins

entrance from cabins

high windows

entrance from cabins